


EXISTING HEDGEROW TO BE REMOVED ALONG SITE FRONTAGE. LANDSCAPE ARCHITECT TO CREATE LANDSCAPING BEHIND VISIBILITY SPLAYS

STREET LIGHTING COLUMN TYPE AND LOCATION TO BE REVIEWED AS PART OF DETAIL DESIGN SUBMISSION TO SUFFOLK COUNTY COUNCIL.

HIGHWAY DRAINAGE TO BE REVIEWED AND DETAILED AS PART OF DETAIL DESIGN SUBMISSION TO SUFFOLK COUNTY COUNCIL.

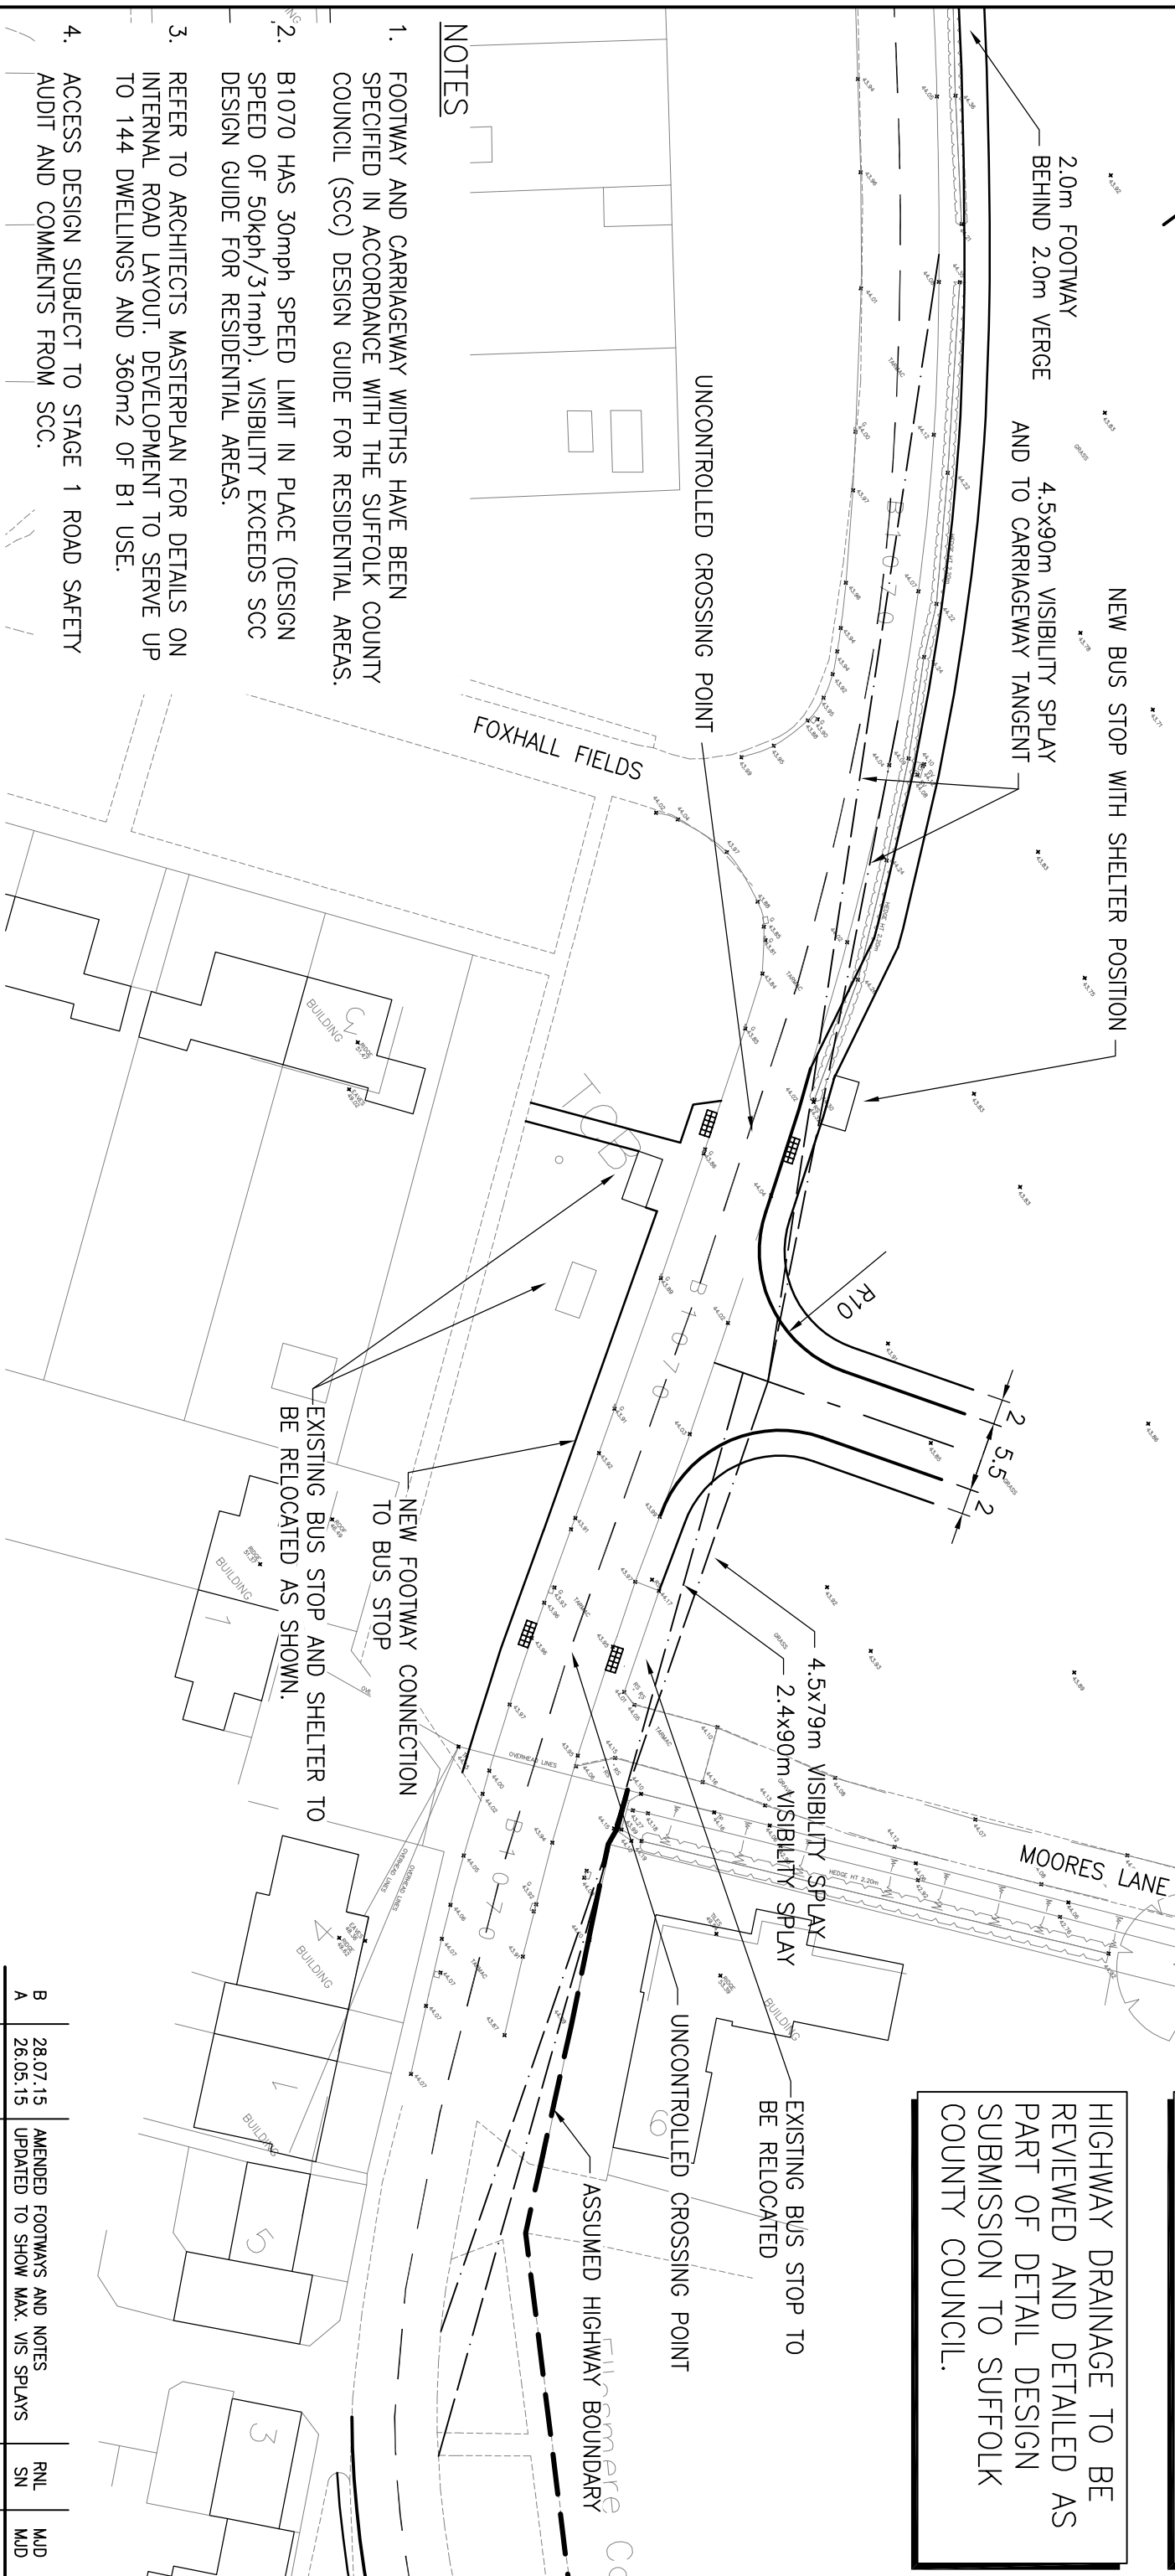

NOTES

1. FOOTWAY AND CARRIAGEWAY WIDTHS HAVE BEEN SPECIFIED IN ACCORDANCE WITH THE SUFFOLK COUNTY COUNCIL (SCC) DESIGN GUIDE FOR RESIDENTIAL AREAS.
2. B1070 HAS 30mph SPEED LIMIT IN PLACE (DESIGN SPEED OF 50kph/31mph). VISIBILITY EXCEEDS SCC DESIGN GUIDE FOR RESIDENTIAL AREAS.
3. REFER TO ARCHITECTS MASTERPLAN FOR DETAILS ON INTERNAL ROAD LAYOUT. DEVELOPMENT TO SERVE UP TO 144 DWELLINGS AND 360m² OF B1 USE.
4. ACCESS DESIGN SUBJECT TO STAGE 1 ROAD SAFETY AUDIT AND COMMENTS FROM SCC.



26 High Street, Hedingley, Ipswich, Suffolk, IP7 5AP
 Suite 409, 1 Aile Street, London E1 8DE
 York House, 3 Station Court, Station Rd, Great Shelford, Cambs CB82 5NE
 6 The Old Church, St. Matthews Road, Norwich, Norfolk NR1 1SP
 The Wheelhouse, Bonds Mill, Stonehouse, Gloucestershire GL10 3RF
 Email Address: mail@rj.uk.com Web Site: http://www.richardjackson.uk.com

Project Title
**HIGH TREES FARM,
 EAST BERGHOLT**

Drawing Title
**SOUTHERN HIGHWAY ACCESS
 DESIGN ARRANGEMENT**

Client Title
KNIGHT DEVELOPMENTS

| | | | | | |
|-------------|------------|---------|-----|----------|----------|
| Scale | 1:500 @ A3 | Drawn | RNL | Date | 14/05/15 |
| Job Manager | RNL | Checked | SN | Approved | MJD |

| REV | DATE | DESCRIPTION | RNL | MJD |
|-----|----------|---------------------------------|-----|-----|
| B | 28.07.15 | AMENDED FOOTWAYS AND NOTES | RNL | MJD |
| A | 26.05.15 | UPDATED TO SHOW MAX. VIS SPLAYS | SN | MJD |

Drwng No. **46489/PP/SK03** Revision **B**

| | |
|---|---|
| Drawing Status | |
| <input checked="" type="checkbox"/> INFORMATION | <input type="checkbox"/> APPROVAL |
| <input type="checkbox"/> TENDER | <input type="checkbox"/> AS CONSTRUCTED |